

E

D

C

B

A

SHEET NOTES

- SEE SHEET A-001 FOR GENERAL NOTES, ABBREVIATIONS, AND SYMBOLS.
- SEE SHEET A-005 FOR PARTITION TYPES AND DETAILS.
- SEE SHEET A-601 FOR DOOR SCHEDULE, DOOR TYPES & FRAME TYPES.
- SEE SHEET A-611 STOREFRONT ELEVATIONS.
- SEE STRUCTURAL, MECHANICAL, PLUMBING, ELECTRICAL, AND FIRE PROTECTION DRAWINGS FOR MORE INFORMATION.
- DIMENSIONS OF INTERIOR WALLS AND PARTITIONS ARE TO FACE OF CMU OR FACE OF TILT-UP U.N.O.
- DOOR OPENINGS SHALL BE LOCATED @ 8" FROM FACE OF ADJACENT PARTITION IN CMU PARTITIONS OR 5" FROM FACE OF PARTITION IN STUD AND PANEL PARTITIONS, U.N.O.
- CONTRACTOR SHALL LOCATE BLOCKING AND BACKING AS REQUIRED FOR WALL MOUNTED EQUIPMENT, CASEWORK/MILLWORK AND FURNISHINGS. ALL BLOCKING AND BACKING SHALL BE METAL.
- EXTERIOR WALLS TO BE TILT-UP CONCRETE PANEL. U.N.O.



3500 Parkway Lane
Suite 500
Peachtree Corners
Georgia 30092

Copyright © 2023 by Pond & Company. All rights reserved. No copying or duplication of these documents is allowed without the expressed written agreement of Pond & Company.

THIS ITEM HAS BEEN ELECTRONICALLY SIGNED AND SEALED BY RICHARD L. ELLIOTT ON THE DATE SHOWN USING A DIGITAL SIGNATURE. PRINTED COPIES OF THIS DOCUMENT ARE NOT CONSIDERED SIGNED AND SEALED AND THE SIGNATURE MUST BE VERIFIED ON ANY ELECTRONIC COPIES.



CLIENT INFORMATION

SEEFRIED INDUSTRIAL PROPERTIES, INC.
333 RIVERWOOD PARKWAY, SUITE 200
ATLANTA, GA 30339


PROJECT NAME

LEM TURNER WAREHOUSE - SHELL
BUILDING 100


12435 LEM TURNER ROAD
JACKSONVILLE, FL 32218

KEYNOTES

- 3 HSS COLUMN, SEE STRUCTURAL, TYP.
- 6 9'X10' VERTICAL SECTIONAL OVERHEAD STEEL DOOR.
- 8 14' X 16' INSULATED OVERHEAD DRIVE-IN DOOR; SEE DOOR SCHEDULE
- 21 ELECTRICAL PANEL DESIGNATED AREA, TYPICAL AT EACH STAIR
- 40 PREFABRICATED GALVANIZED STEEL STAIR, LANDING, HANDRAIL WITH BOLLARDS, TYP.
- 45 6" WIDE X 5" DEEP ALUM DOWNSPOUT, 0.063" THICKNESS, DISCHARGE AT CONC PAVING, SEE CIVIL DWG
- 50a 6" THICK CONCRETE SLAB OVER 10 MIL VAPOR RETARDER, SEE STRUCTURAL DRAWINGS
- 52 9 1/4" THICK TILT-UP CONCRETE PANEL, SEE STRUCT DRAWINGS
- 53 40K MECHANICAL LEVELERS (TOTAL 4 FOR EACH BUILDING) TYP.

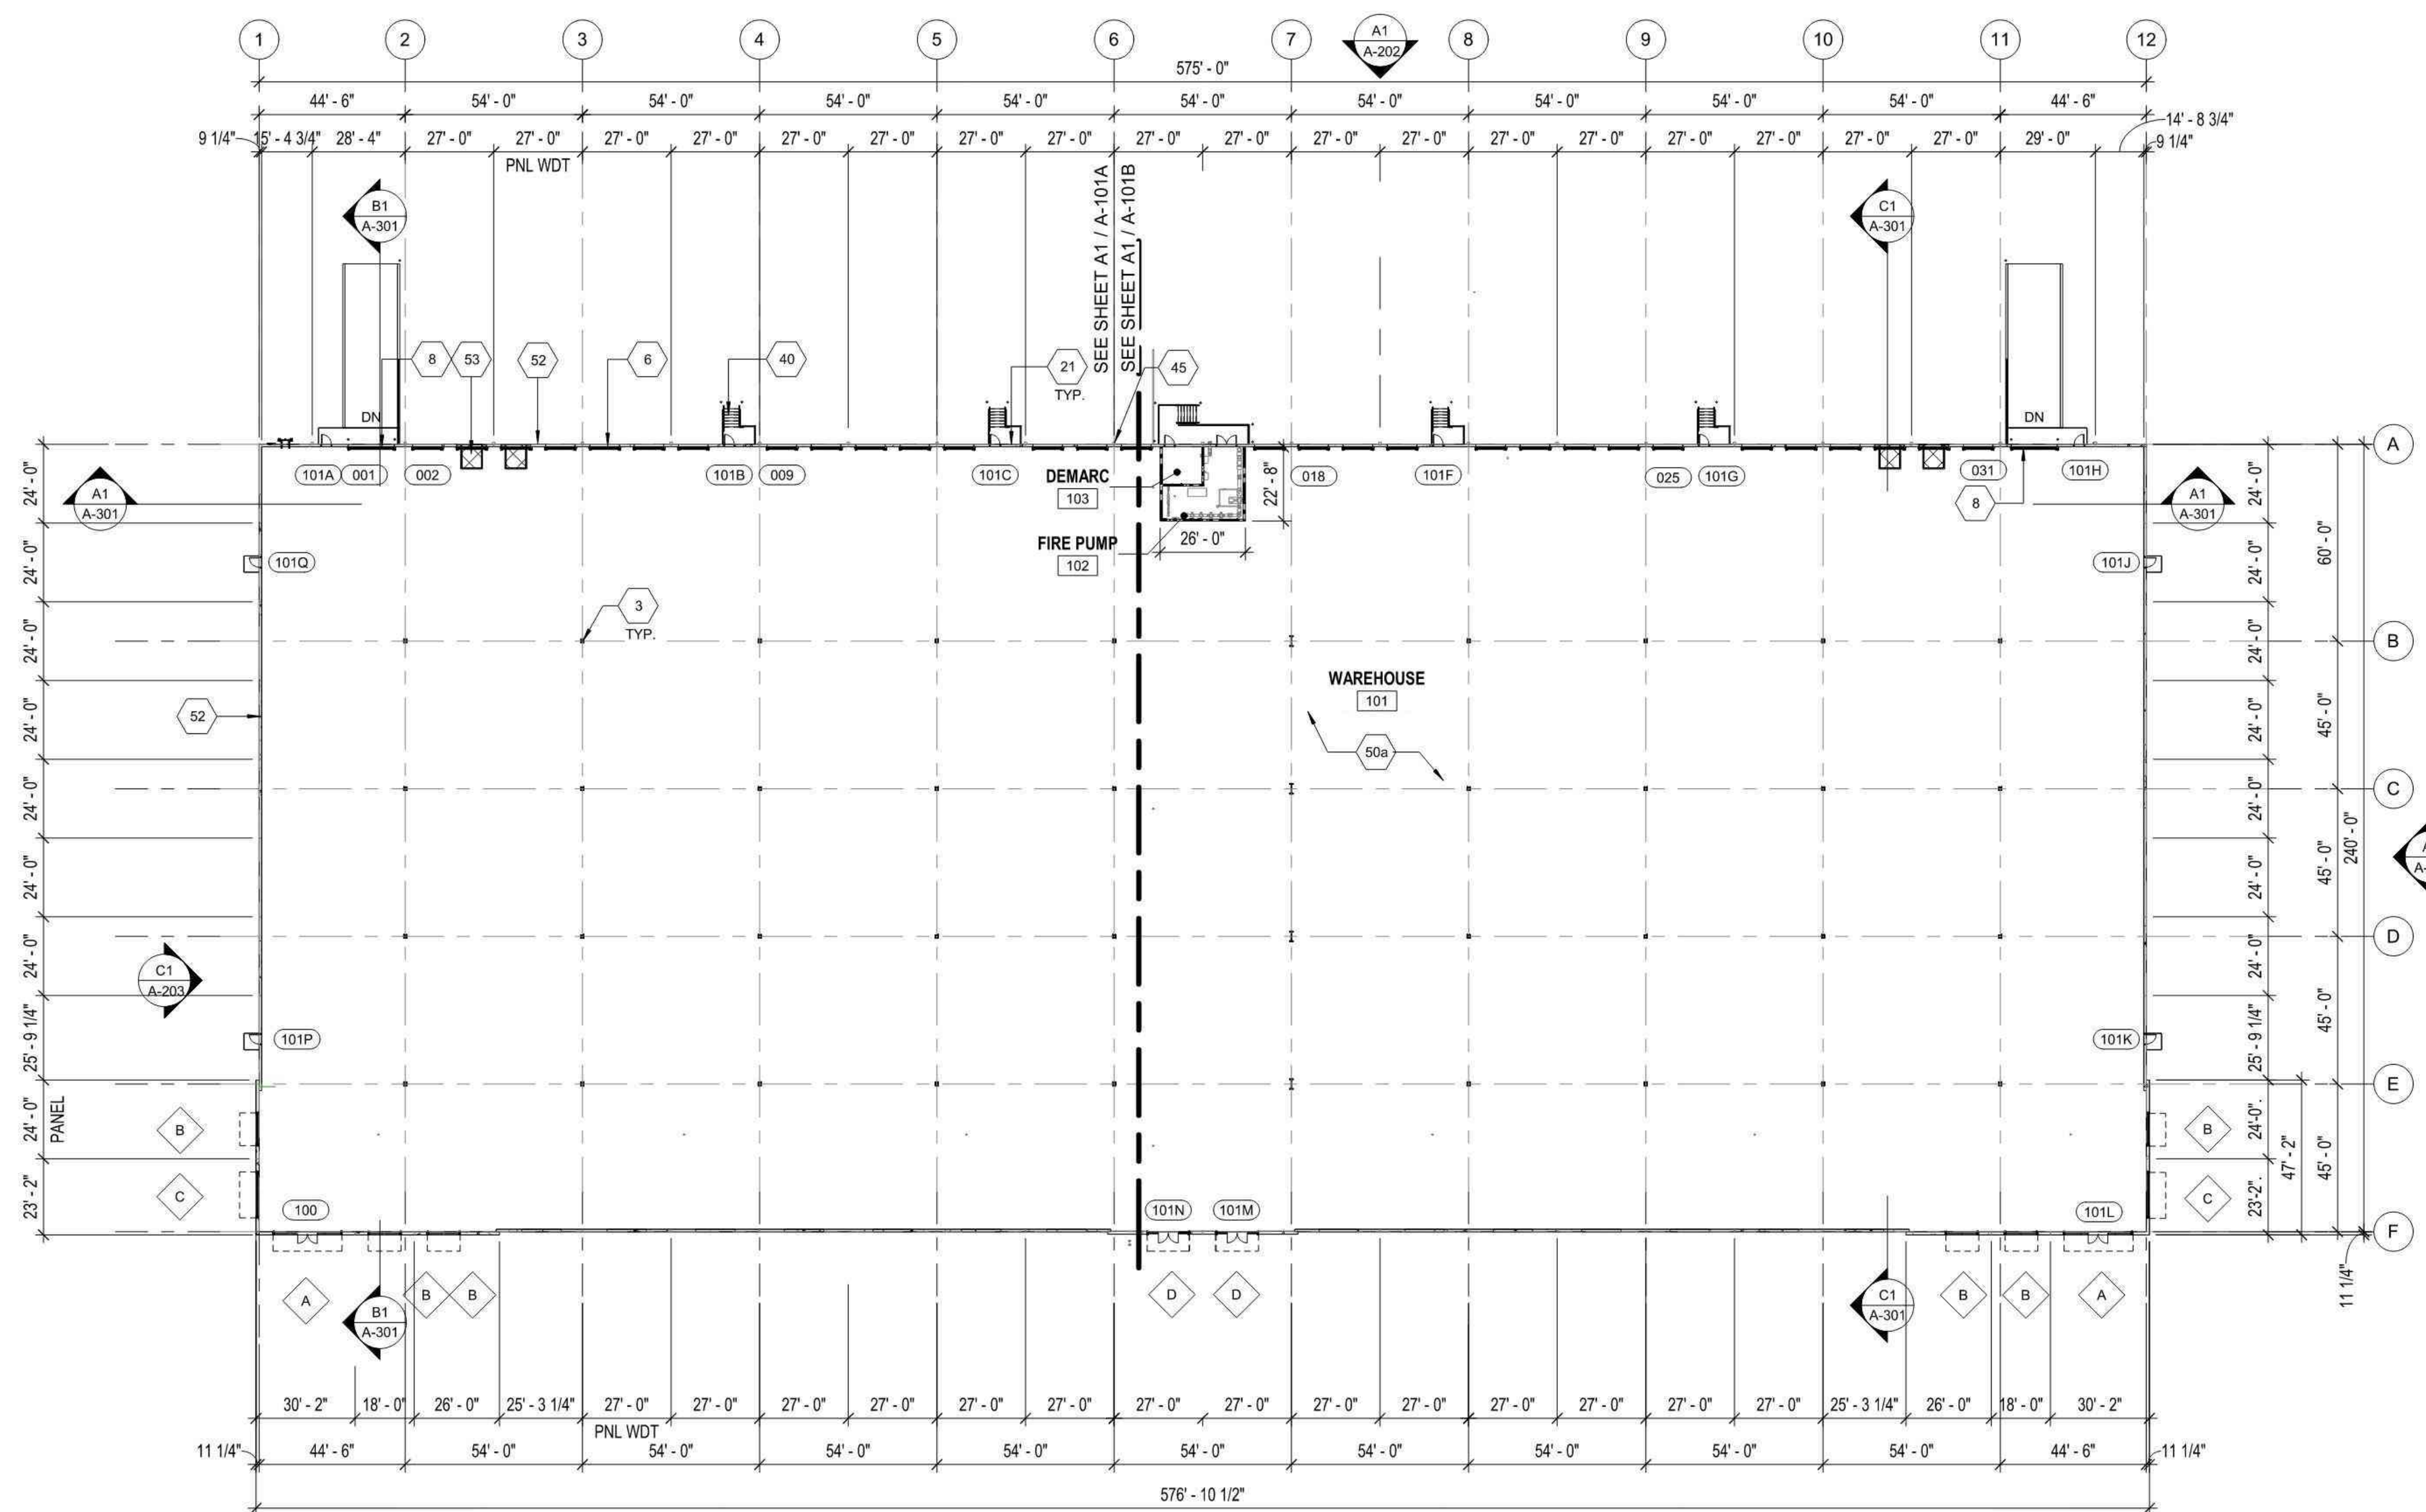

A1 OVERALL FLOOR PLAN
SCALE: 1/32" = 1'-0"

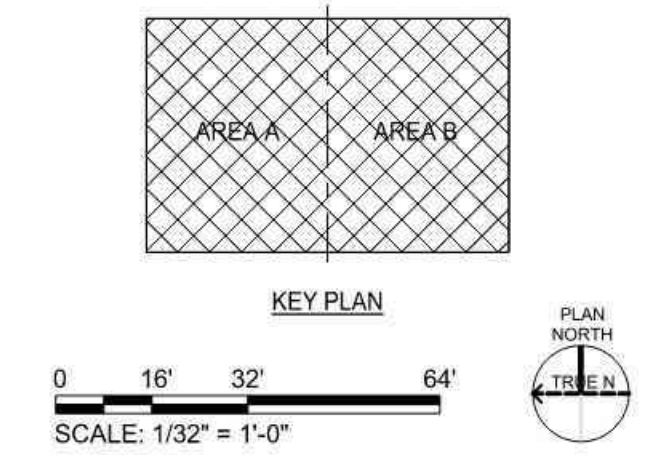

DRAWING ISSUE

DATE	DESCRIPTION	MARK

DESIGNED BY: SQY
DRAWN BY: SQY
CHECKED BY: RLE
SUBMITTED BY: CD
DATE: 09/14/2023
PROJECT #: 1230339

SHEET TITLE

OVERALL FLOOR PLAN

SHEET NUMBER

A-101
ORIGINAL SHEET SIZE: 30" X 42"

9/12/2023 4:32:29 PM Autodesk Docs://230339 - Lem Turner (Seefried)/1230339_Lem_Turner_Bldg_100_ARCH_V02.rvt